


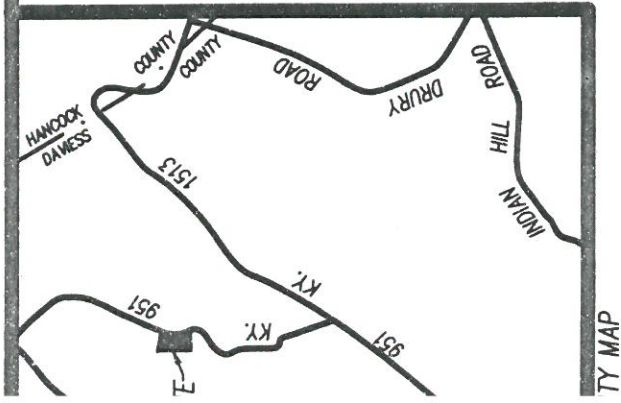

O. M. P. C.

OWNER'S CE

DEEMED TO BE A SURVEY OF AN EXISTING LOT OF RECORD AS CERTIFIED TO THE OMP C BY THE REGISTERED LAND SURVEYOR NOTED HEREON. THIS DOES NOT ASSURE THE LEGALITY OF ANY CHARACTERISTICS OF THIS PROPERTY.

WE THE UNDERSIGNED OWNERS (AND DESCRIBED HEREON, DO HE

Don Grimes 8/15/17


OWNER

2301 Grimes Ave, ADDRESS

REVIEWED: *Bill R. W.* DATE 8/18/17

PLANNING DIRECTOR

TY MAP

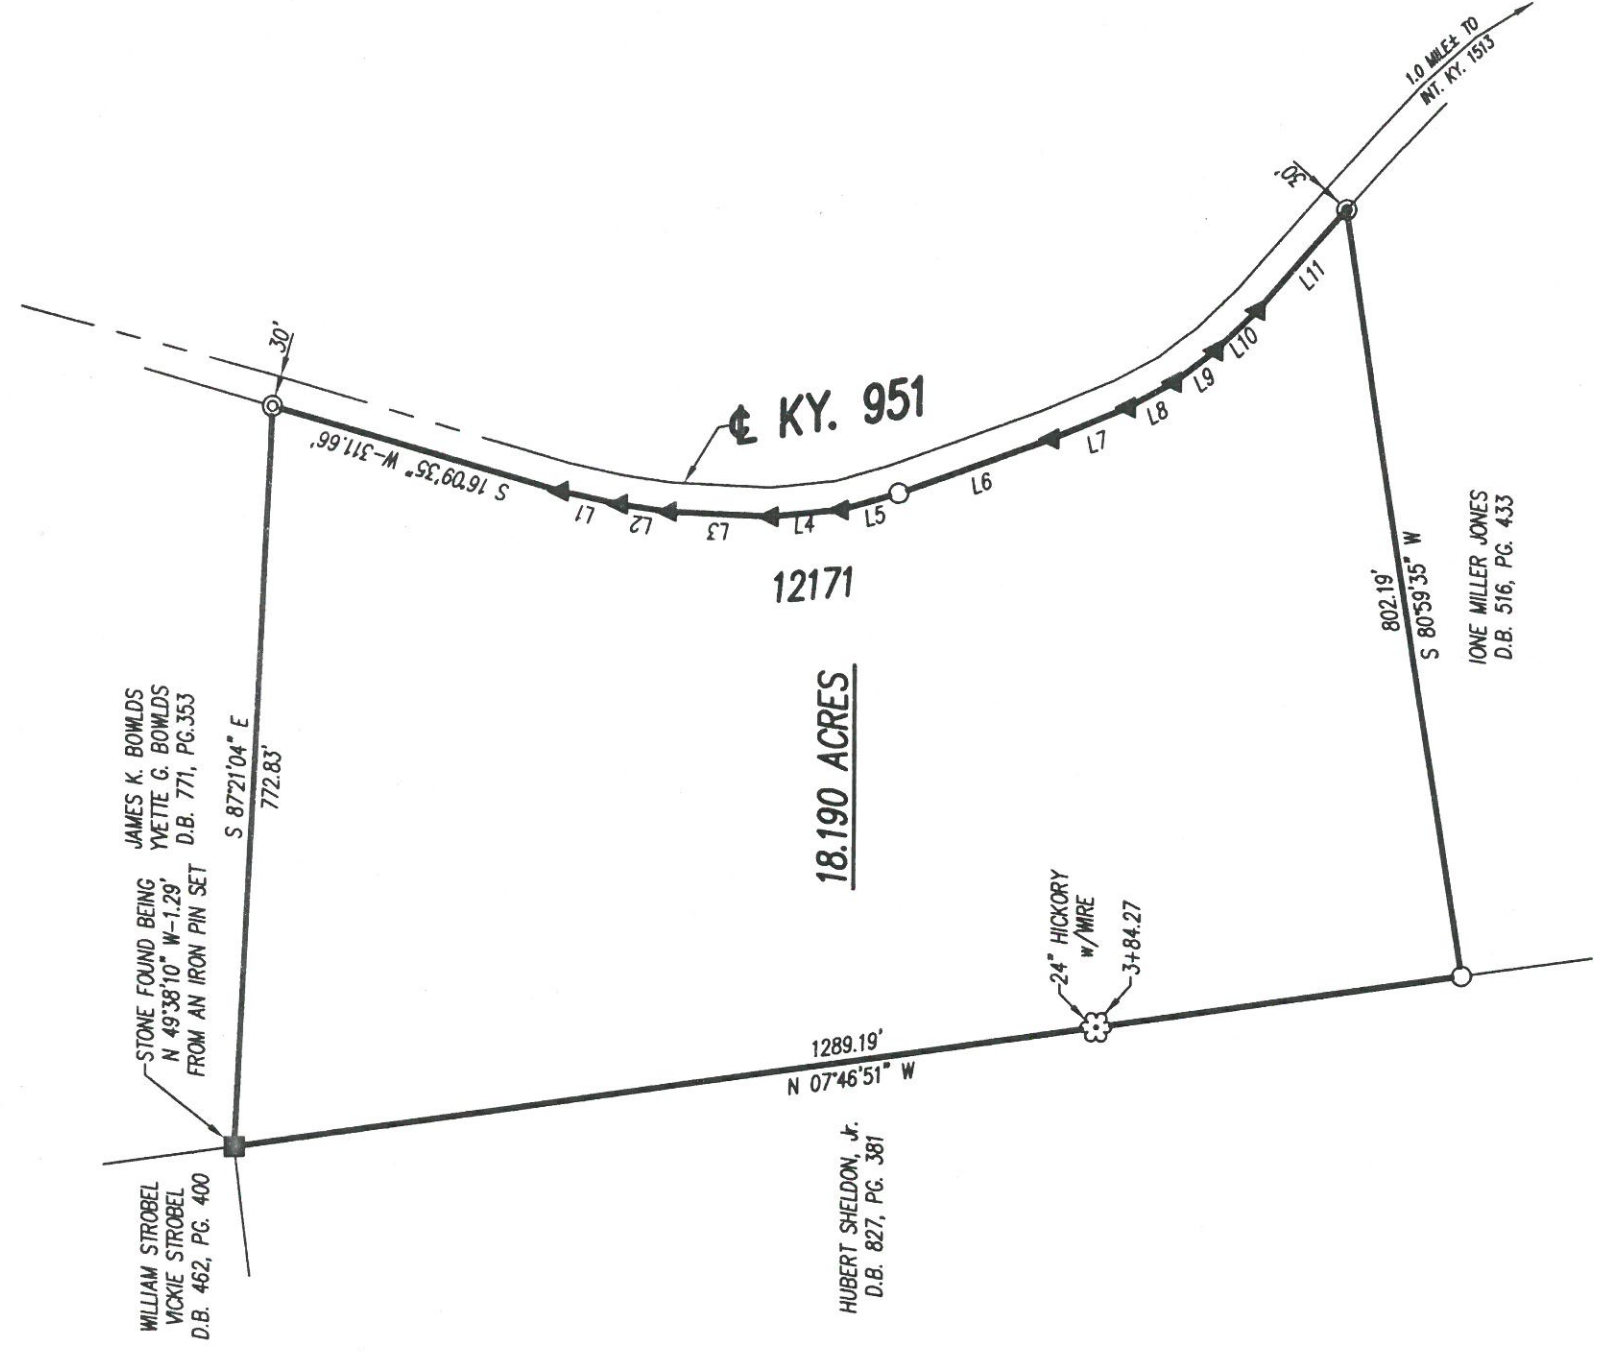

BEARINGS SHOWN HEREON
AT DATED: JUNE 30, 2003
P.B. 032, PG. 162
OIL SURVEYING

SOUTH